




**GENERAL NOTES**  
The information indicated on this map represents the results of soundings made on the date indicated and are not to be used for any other purpose. The soundings were taken in accordance with the U.S. Army Corps of Engineers Manual of Hydrographic Surveying, 1985 Edition, and are referred to the International Great Lakes Datum 1985 (IGLD 1985) and all horizontal positions are referred to North American Datum 1983 (NAD83). See the SITE SPECIFIC NOTES for sounding details. To have a digital version of the survey available to you, please contact the Buffalo District Office for more information. This drawing was prepared using a CAD system. Sounding map is displayed.

Scale 1" = 200'  
Date  
Drawn  
Checked  
Approved  
U.S. Army Corps of Engineers Buffalo District

U.S. ARMY ENGINEER DISTRICT  
BUFFALO, NEW YORK 14207-3199

FAIRPORT HARBOR, OHIO  
PROJECT CONDITION SOUNDINGS 2004  
SCALE: 1" = 200'  
Sheet 2 of 2

Sheet Reference Number:  
045-FRP-12  
Sheet 2 of 2

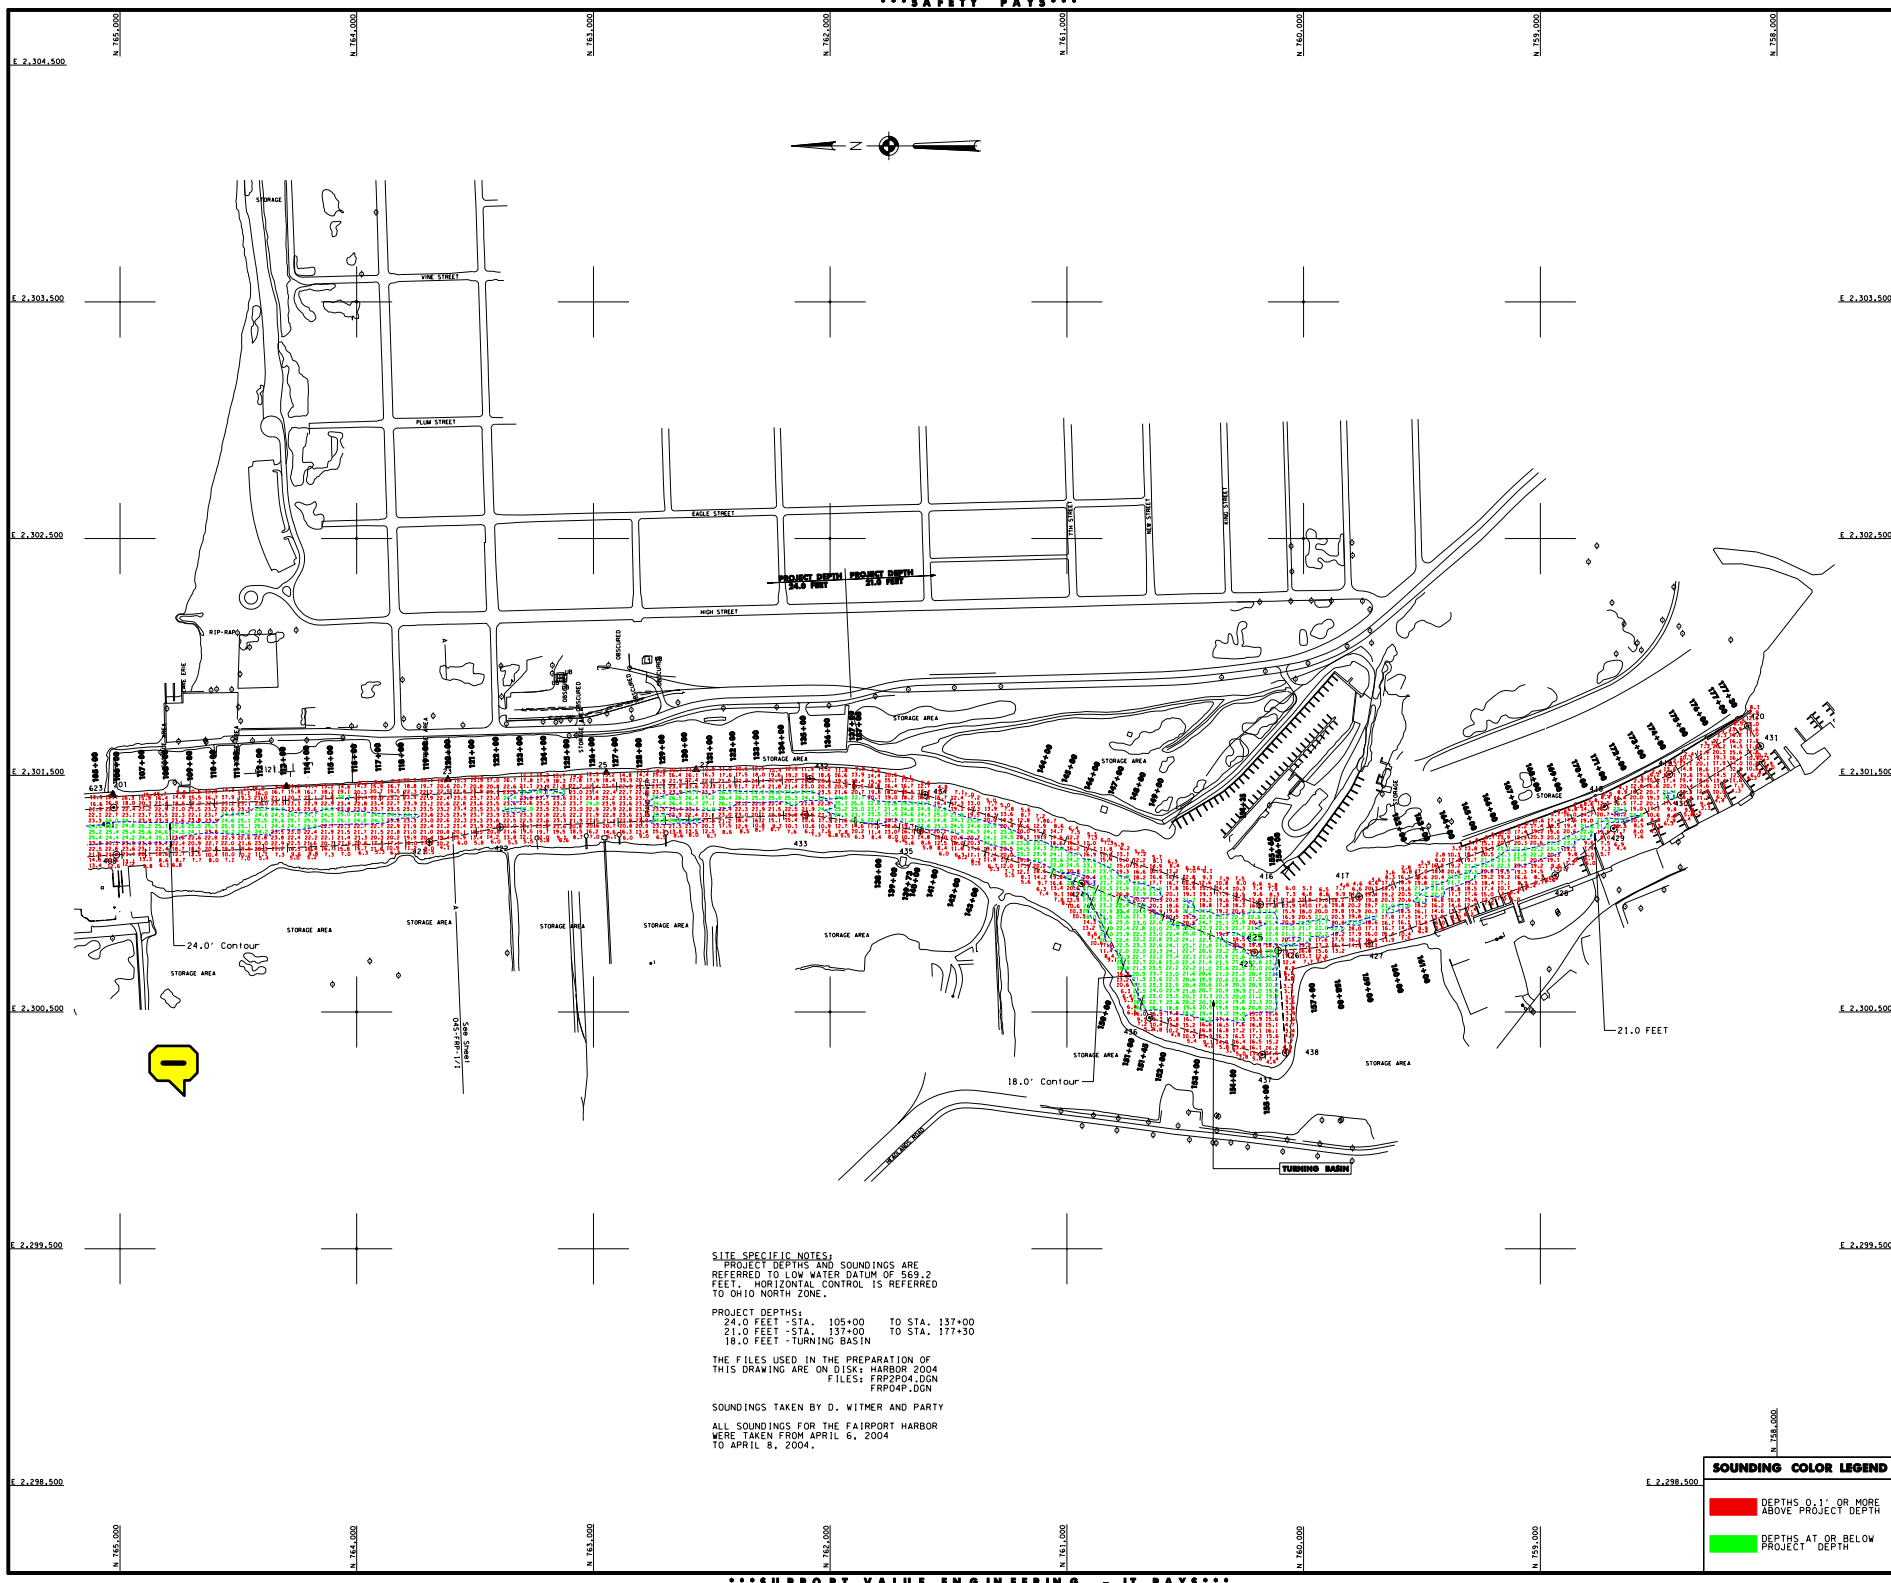

**SITE SPECIFIC NOTES:**  
PROJECT DEPTHS AND SOUNDINGS ARE REFERRED TO LOW WATER DATUM OF 569.2 FEET. HORIZONTAL CONTROL IS REFERRED TO OHIO NORTH ZONE.  
PROJECT DEPTHS:  
24.0 FEET - STA. 105+00 TO STA. 137+00  
21.0 FEET - STA. 137+00 TO STA. 177+30  
18.0 FEET - TURNING BASIN  
THE FILES USED IN THE PREPARATION OF THIS DRAWING ARE ON DISK: HARBOR 2004 FILES: FRP2P04.DGN FRP04P.DGN  
SOUNDINGS TAKEN BY D. WITMER AND PARTY  
ALL SOUNDINGS FOR THE FAIRPORT HARBOR WERE TAKEN FROM APRIL 6, 2004 TO APRIL 8, 2004.

**SOUNDING COLOR LEGEND**  
DEPTHS 0.1' OR MORE ABOVE PROJECT DEPTH  
DEPTHS AT OR BELOW PROJECT DEPTH